




ACEST DOCUMENT ESTE PROPRIETATEA SOCIETATII ELLIS'92 S.R.L.-PLOIESTI. IN CONSECINTA, FIRMA ARE DREPTUL EXCLUSIV DE FOLOSIRE A DESENULUI SAU DE OPERARE A EVENTUALELOR MODIFICARI DIN CAMPIUL ACESTUIA.

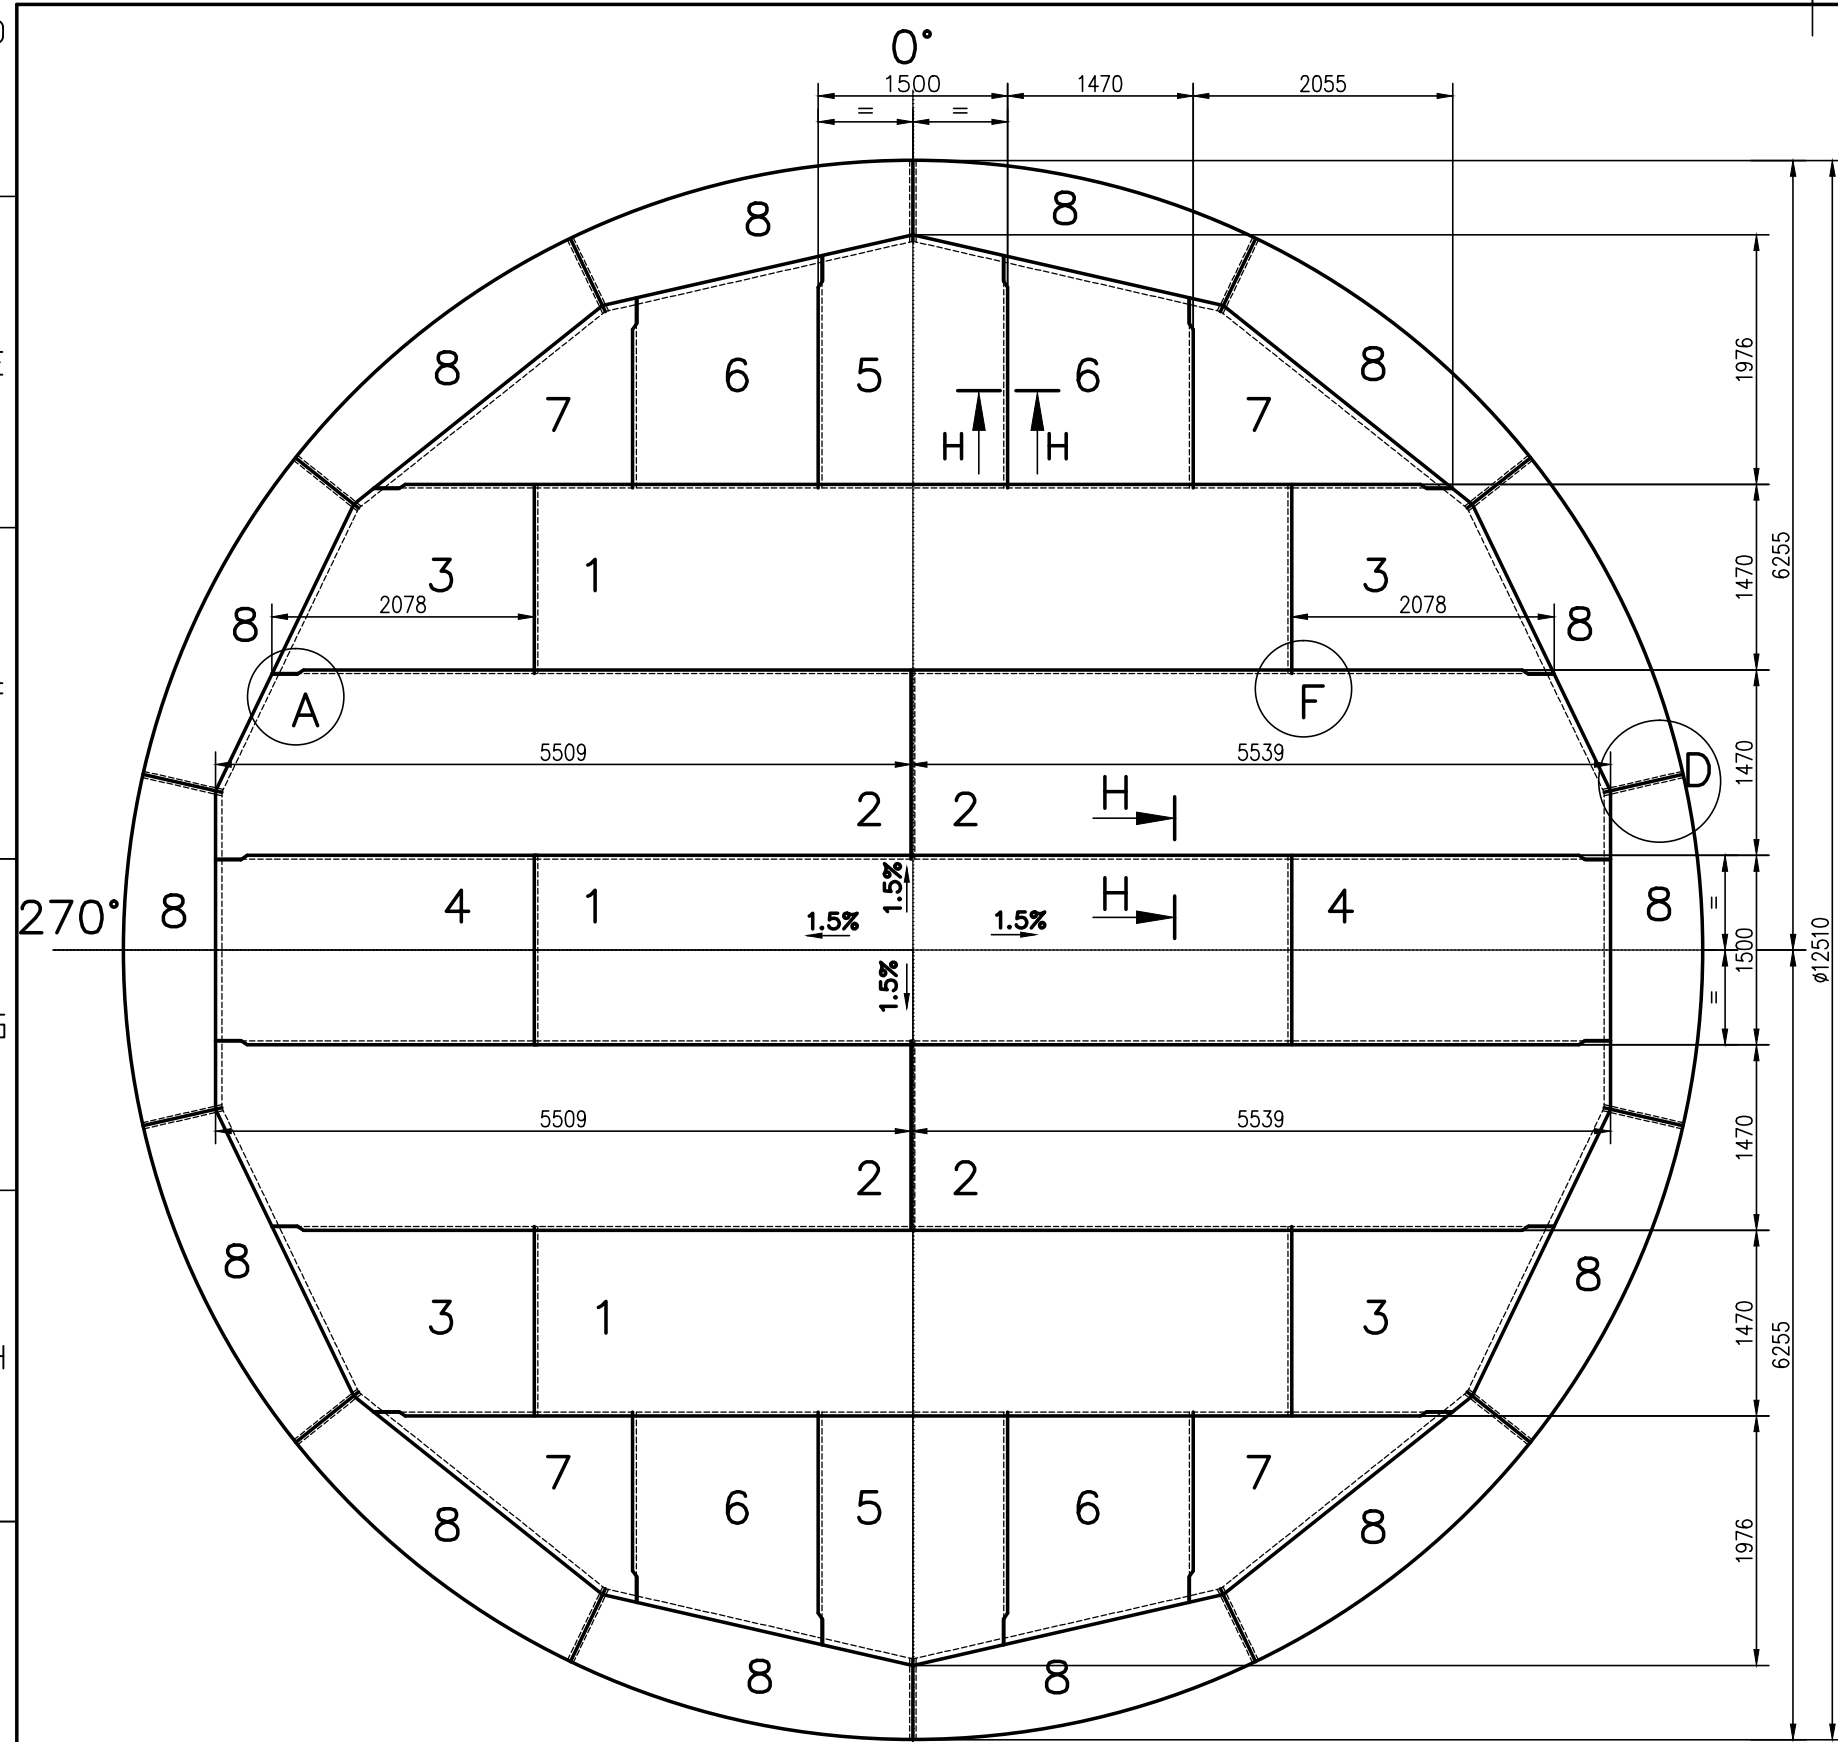


B-B

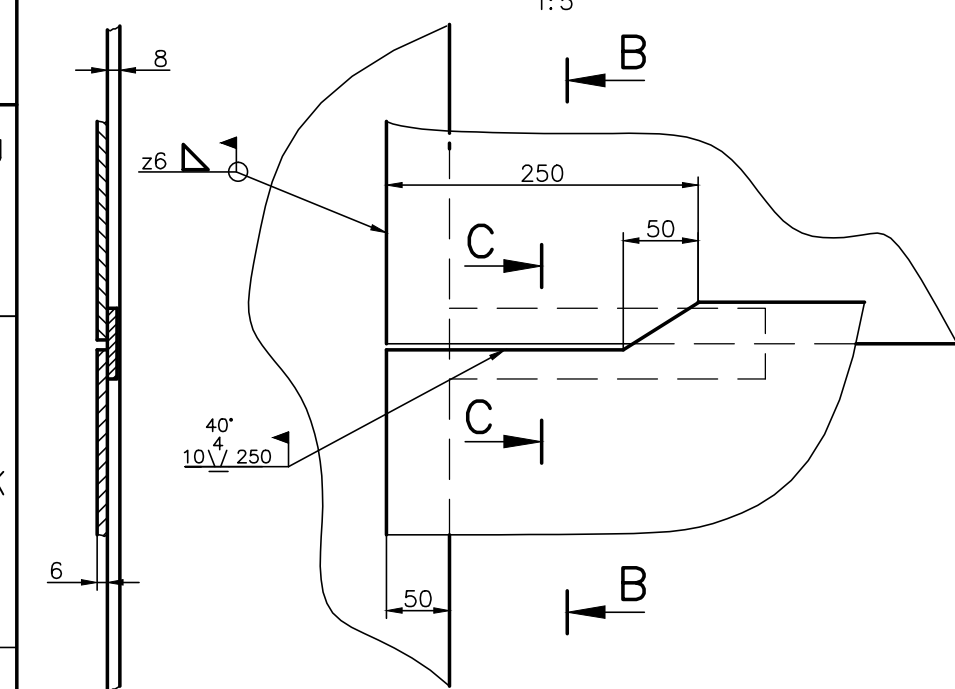



A

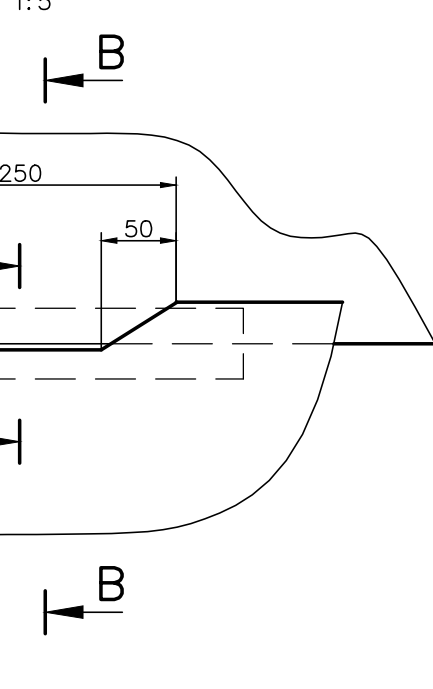


C-C

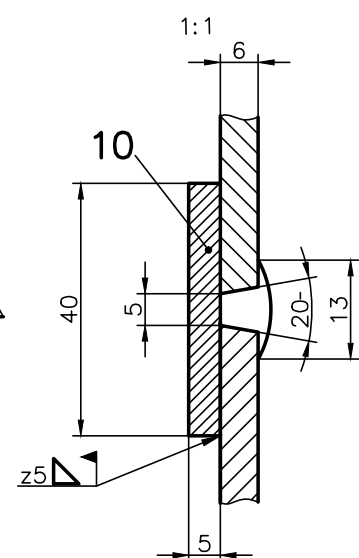


J

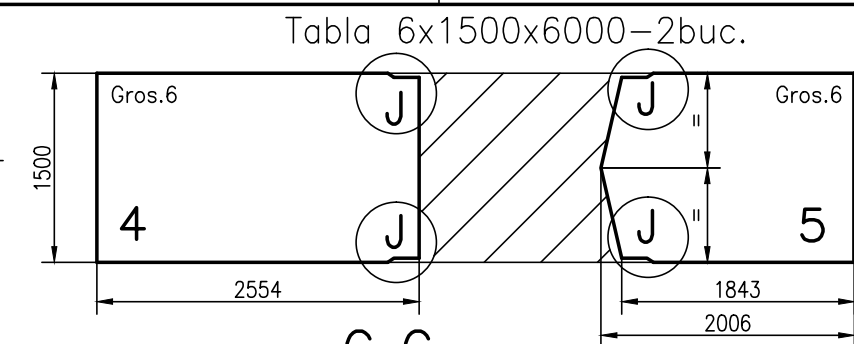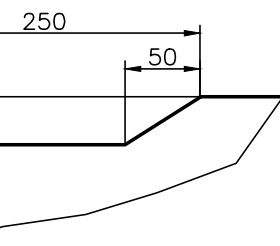


F

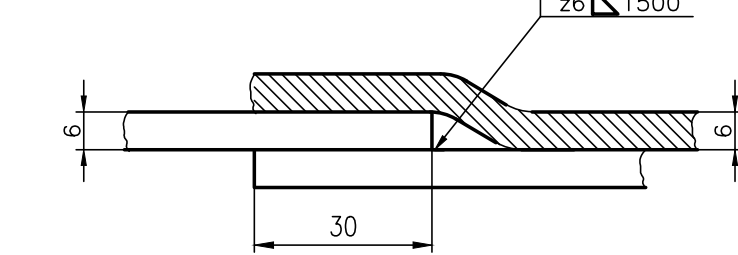


G

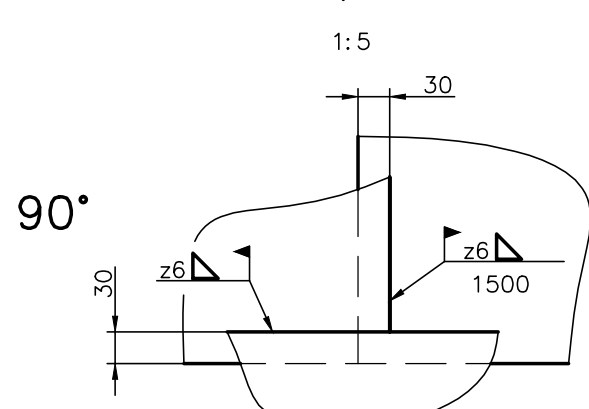

H

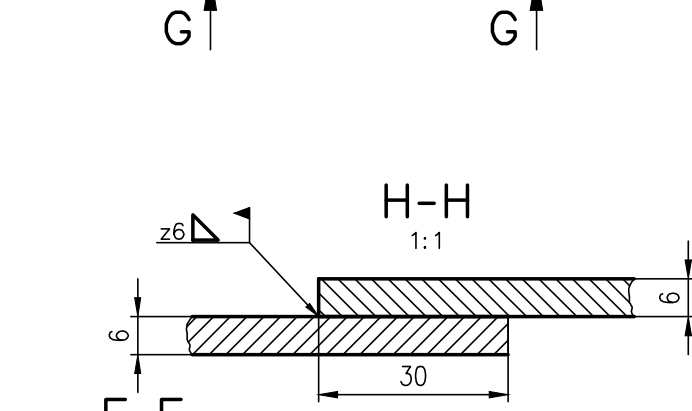

E

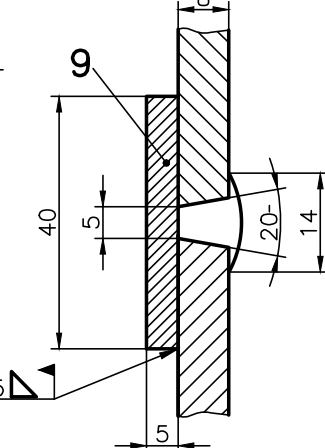

D



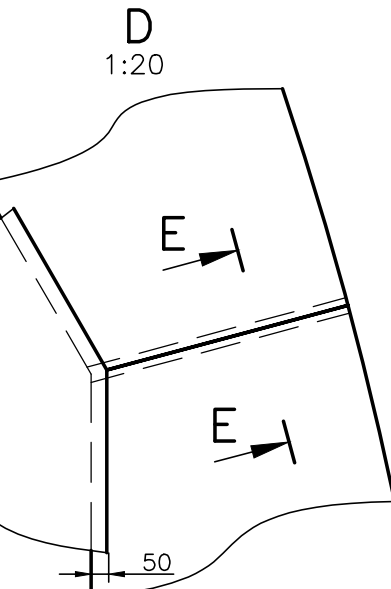



Tabla 6x1500x6000-2buc.

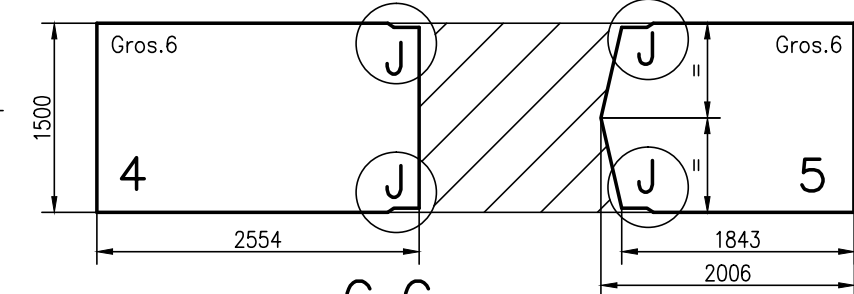


F

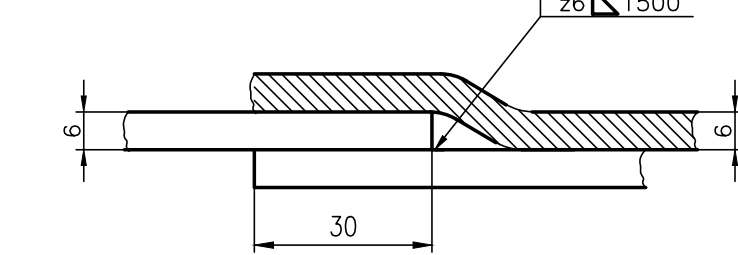


G

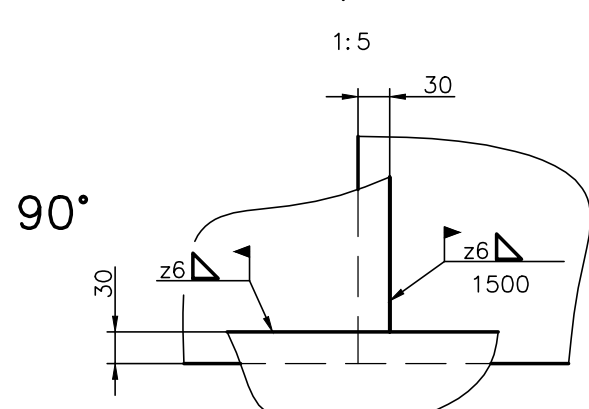

H

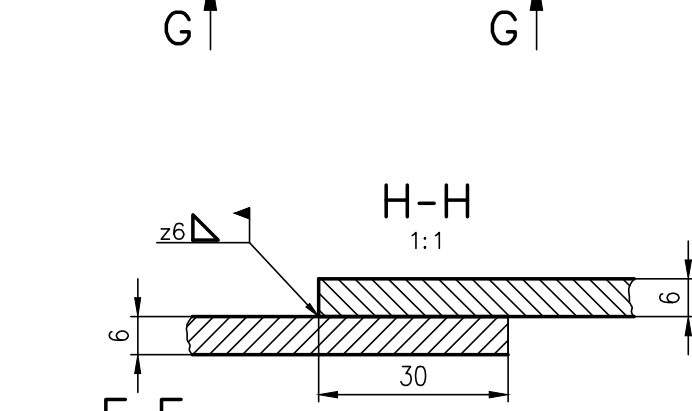

E

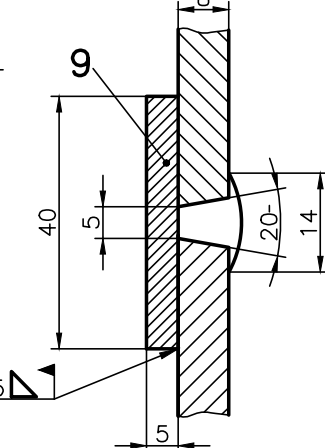

D

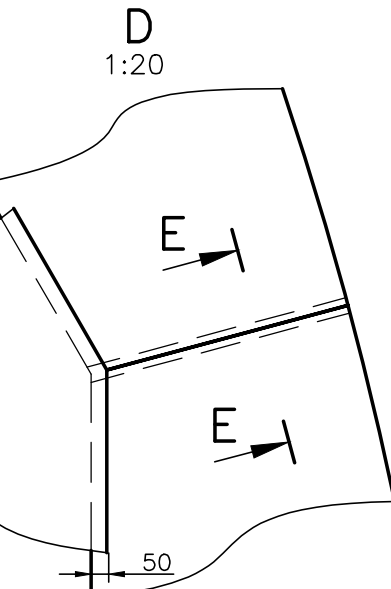


Tabla 8x1800x6000-3buc.

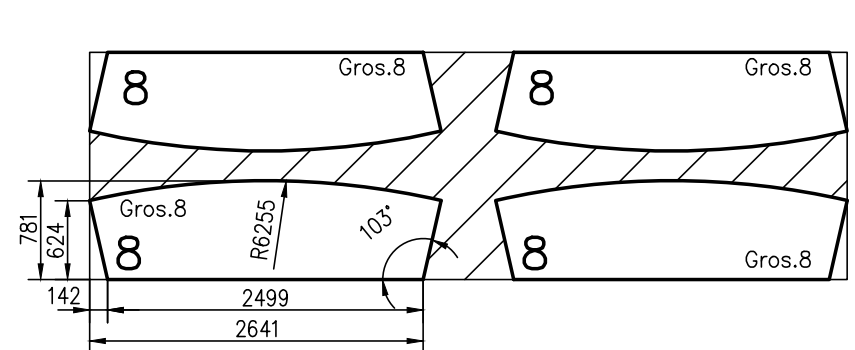


Tabla 8x1500x6000-1buc.

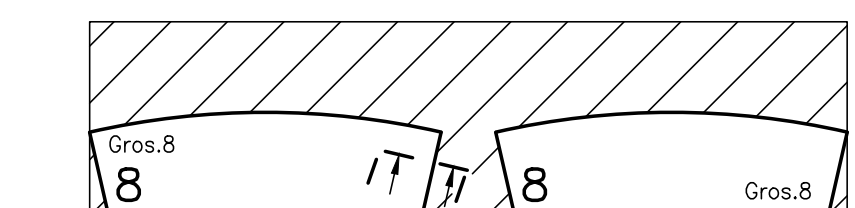


Tabla 6x1500x6000-4buc.

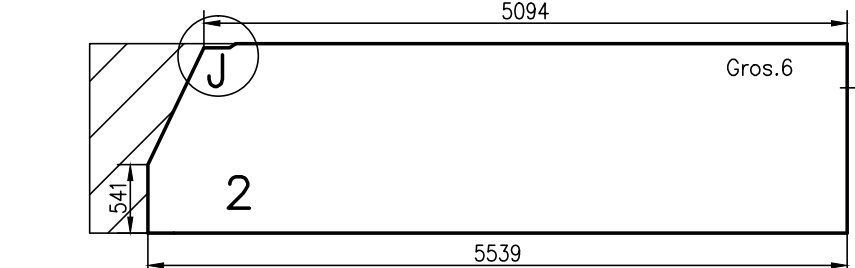


Tabla 6x1500x6000-3buc.


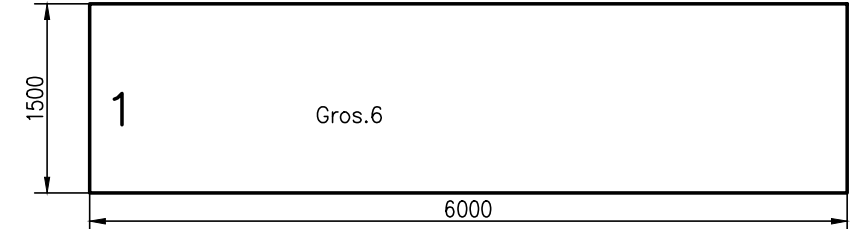


Tabla 6x1500x6000-4buc.

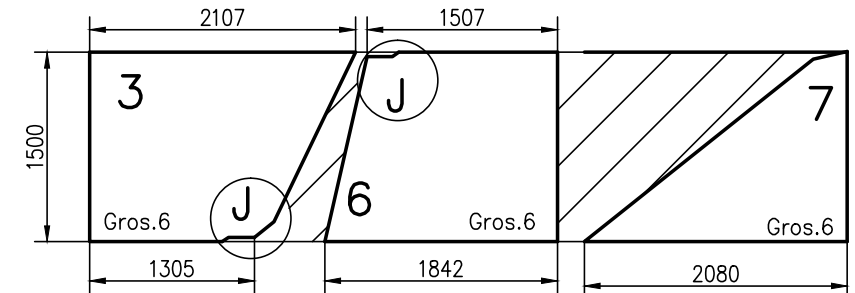

10	Eclisa		20	S235 J2	40x5-250	0.39	
9	Eclisa		14	S235 J2	40x5-646	0.94	
8	Tabla		14	S235 J2		126	
7	Tabla		4	S235 J2		80	
6	Tabla		4	S235 J2		118	
5	Tabla		2	S235 J2		136	
4	Tabla		2	S235 J2		180	
3	Tabla		4	S235 J2		123	
2	Tabla		4	S235 J2		381	
1	Tabla		3	S235 J2		424	
	Electrozi	SREN 2560		E35.2B		195	
Poz.	Denumirea	Nr.desen sau STAS	Buc.	Material	Observatii	Masa neto kg/buc.	
2			6				
2			6				
1			4				
Rev.	Descriere	Data	Semnat	Rev.	Descriere	Data	Semnat
Acest document este proprietatea S.C. ELLIS'92 S.R.L. si nu va fi comunicat fara autorizare							
Intocmit	Verificat	Aprobat	Beneficiar		Denumire proiect		
P.E.	S.B.	I.A.	S.C CONPET S.A. PLOIESTI		Modernizare parc rezervoare statia de pompare Balcoi, Prahova		
92 ELLIS		arhitectura proiectare inginerie consultanta tehnica		FUND METALIC REZERVOR R4		Nr.: A572U-04.1 Scara: % Index: A572U-BD	
		Material:		Masa: 6692 kg		Data: 03.2015	Plansa: 1/1
						15 A2 (594x460)	

1.5 A2 (594x460)