


PROFIL LONGITUDINAL
32" COLECTOR BORZESTI

Scara distante 1:500
Scara cote 1:500

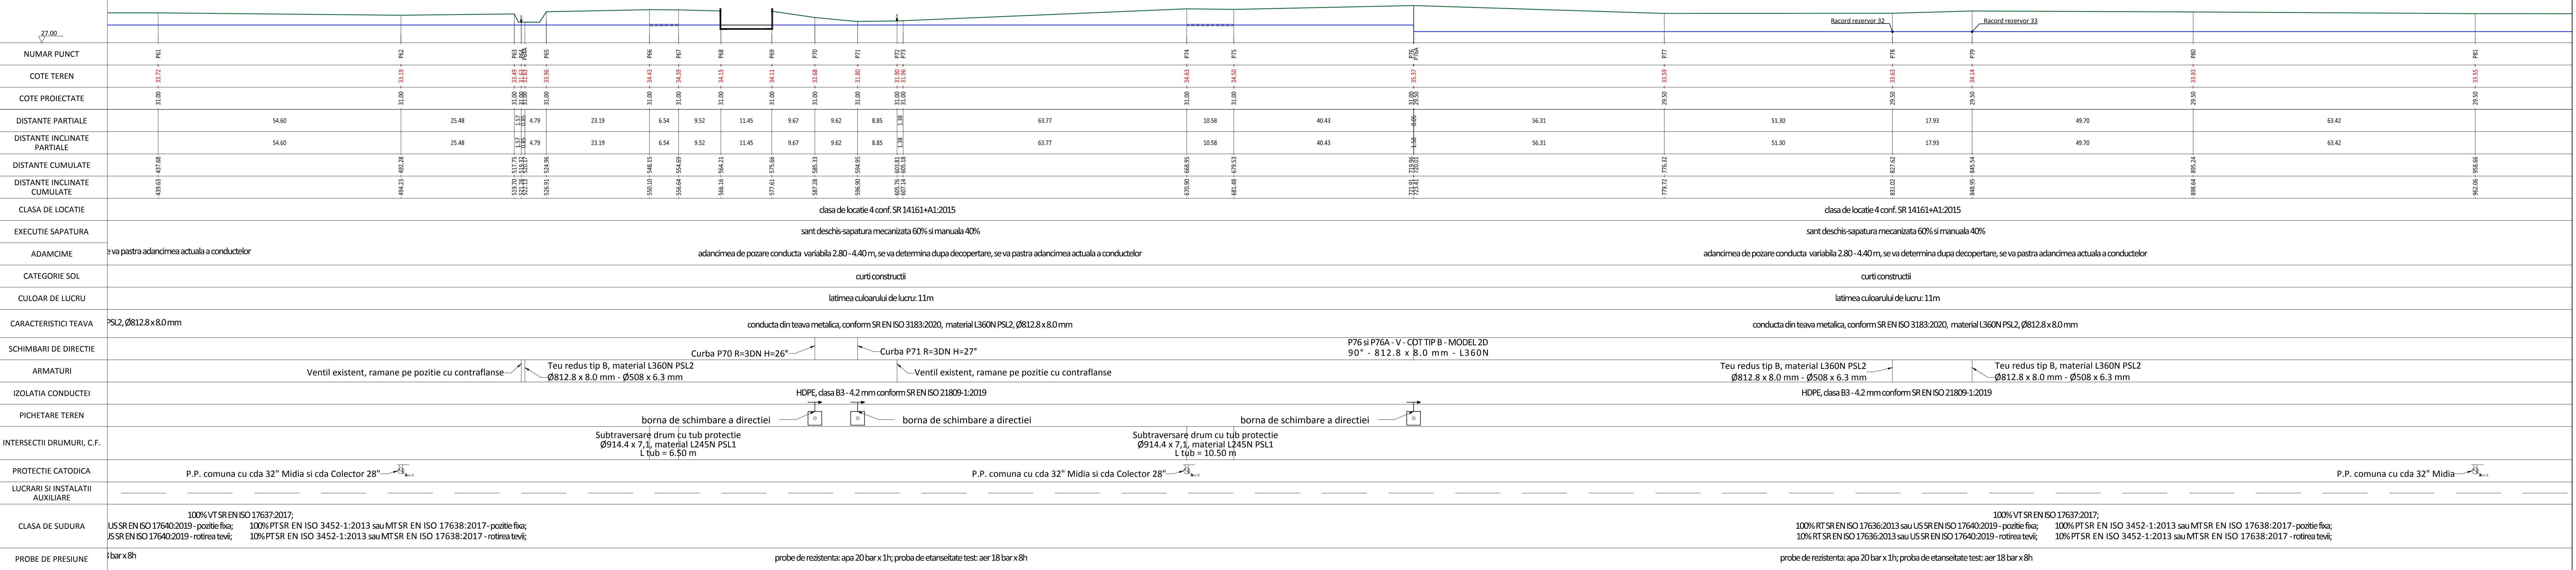

1	02.2022	Modificari conform observatii Compet	Documentatie spre avizare	Bogdan TAVARU	Liviu ANDREI	Antonio TACHE
0	11.2022	Calet de sarcini nr. 5862 / 15.02.2022	Documentatie spre avizare	Bogdan TAVARU	Liviu ANDREI	Antonio TACHE
REVIZIA	DATA	DESCRIEREA REVIZIEI	REVIZUIT	VERIFICAT	APROBAT	
MATERIAL	-	MASA NETA	-	SCARA PLAN 1:500	DATA 11.2022	Nr. Proiect CDN-006 2022
Masurat	Bogdan TAVARU	INLOCUIRE COLECTOARE SI ROBINETI PUNCT DE LUCRU COMPET S.A. - DEPOZIT DIL TERMINAL CONSTANTA				Faza proiect P.T.
Desenat	Bogdan TAVARU					
Verificat	Liviu ANDREI					
Aprobat	Antonio TACHE					
PLAN MONTAJ - COLECTOR BORZESTI 32 inch						
CON-006-2022-06						PLANSA 2/3 FORMAT 420x1189