


PROFIL LONGITUDINAL
32" COLECTOR MIDIA

Scara distante 1:500
Scara cote 1:500

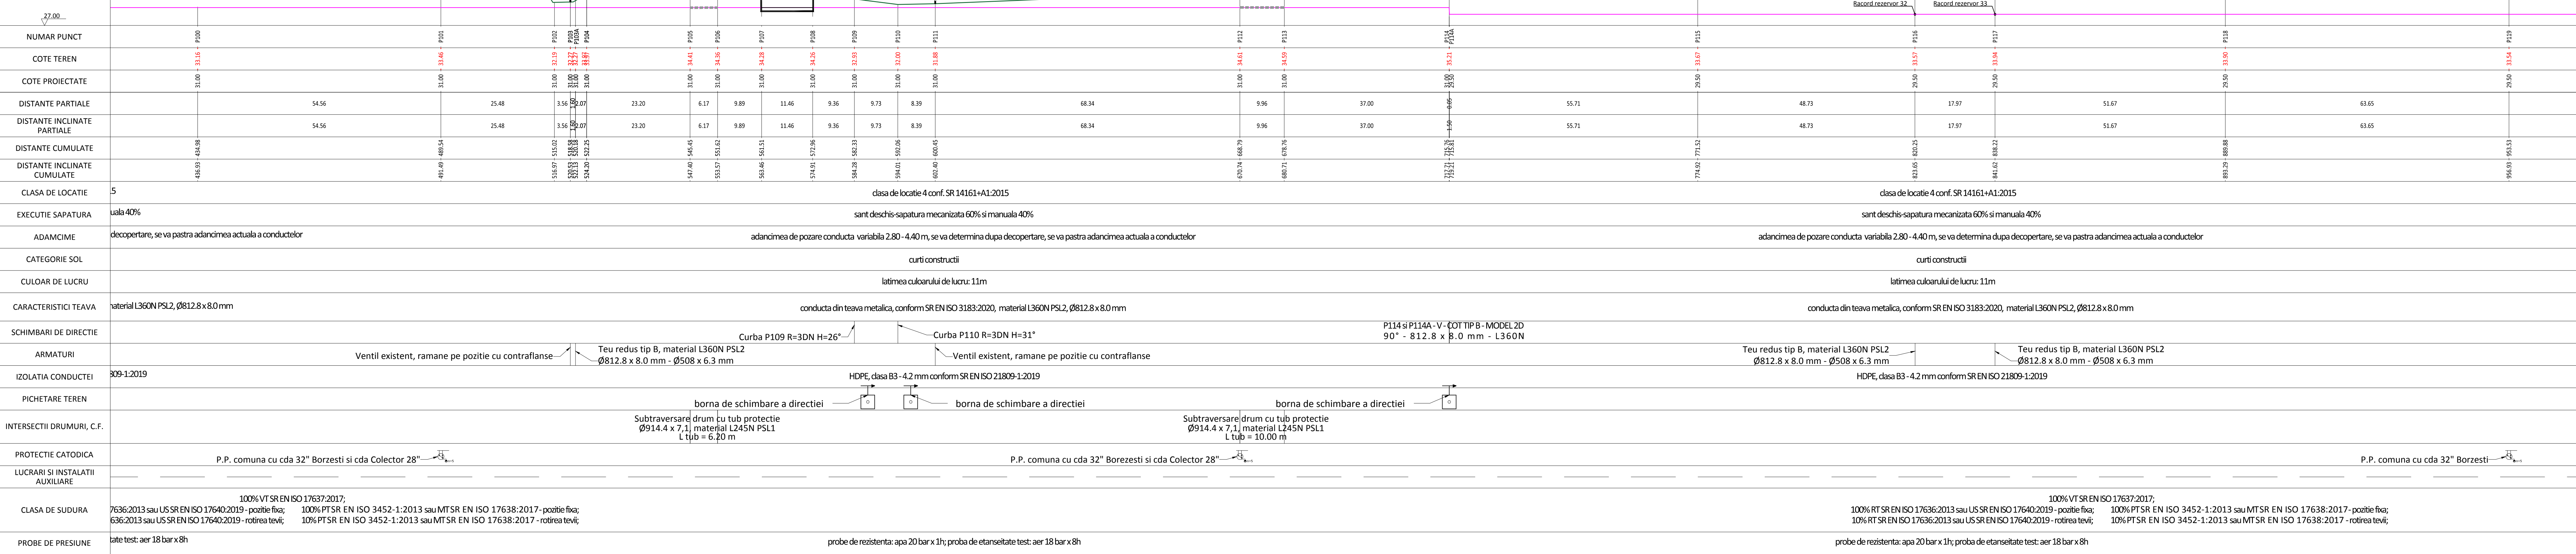

| | | | | | | |
|------------------------|---------|--|---------------------------|---------------|--------------|---------------|
| 1 | 02.2022 | Modificari conform observatiilor Conpet | Documentatie spre avizare | Bogdan TAVARU | Liviu ANDREI | Antonio TACHE |
| 0 | 11.2022 | Calet de sarcini nr. 5862 / 15.02.2022 | Documentatie spre avizare | Bogdan TAVARU | Liviu ANDREI | Antonio TACHE |
| REVIZIA | DATA | DESCRIEREA REVIZIEI | REVIZUIT | VERIFICAT | APROBAT | |
| MATERIAL | | MASA NETA | SCARA PLAN | DATA | Nr. Proiect | |
| - | | - | 1:500 | 11.2022 | CDN-006 2022 | |
| Masurat Bogdan TAVARU | | INLOCUIRE COLECToare SI ROBINETI PUNCT DE LUCRU CONPET S.A. - DEPOZIT DIL TERMINAL CONSTANTA | | | Faza proiect | |
| Desenat Bogdan TAVARU | | | | | P.T. | |
| Verificat Liviu ANDREI | | | | | | |
| Aprobat Antonio TACHE | | | | | | |
| | | PLAN MONTAJ - COLECTOR MIDIA 32 inch | | | | |
| | | CON-006-2022-07 | | | PLANSĂ | FORMAT |
| | | | | | 2/3 | 420x1189 |