


PROFIL LONGITUDINAL
32" COLECTOR BORZESTI
Scara distante 1:500
Scara cote 1:500

INPUT PROJECT
[mm+000.00mm]

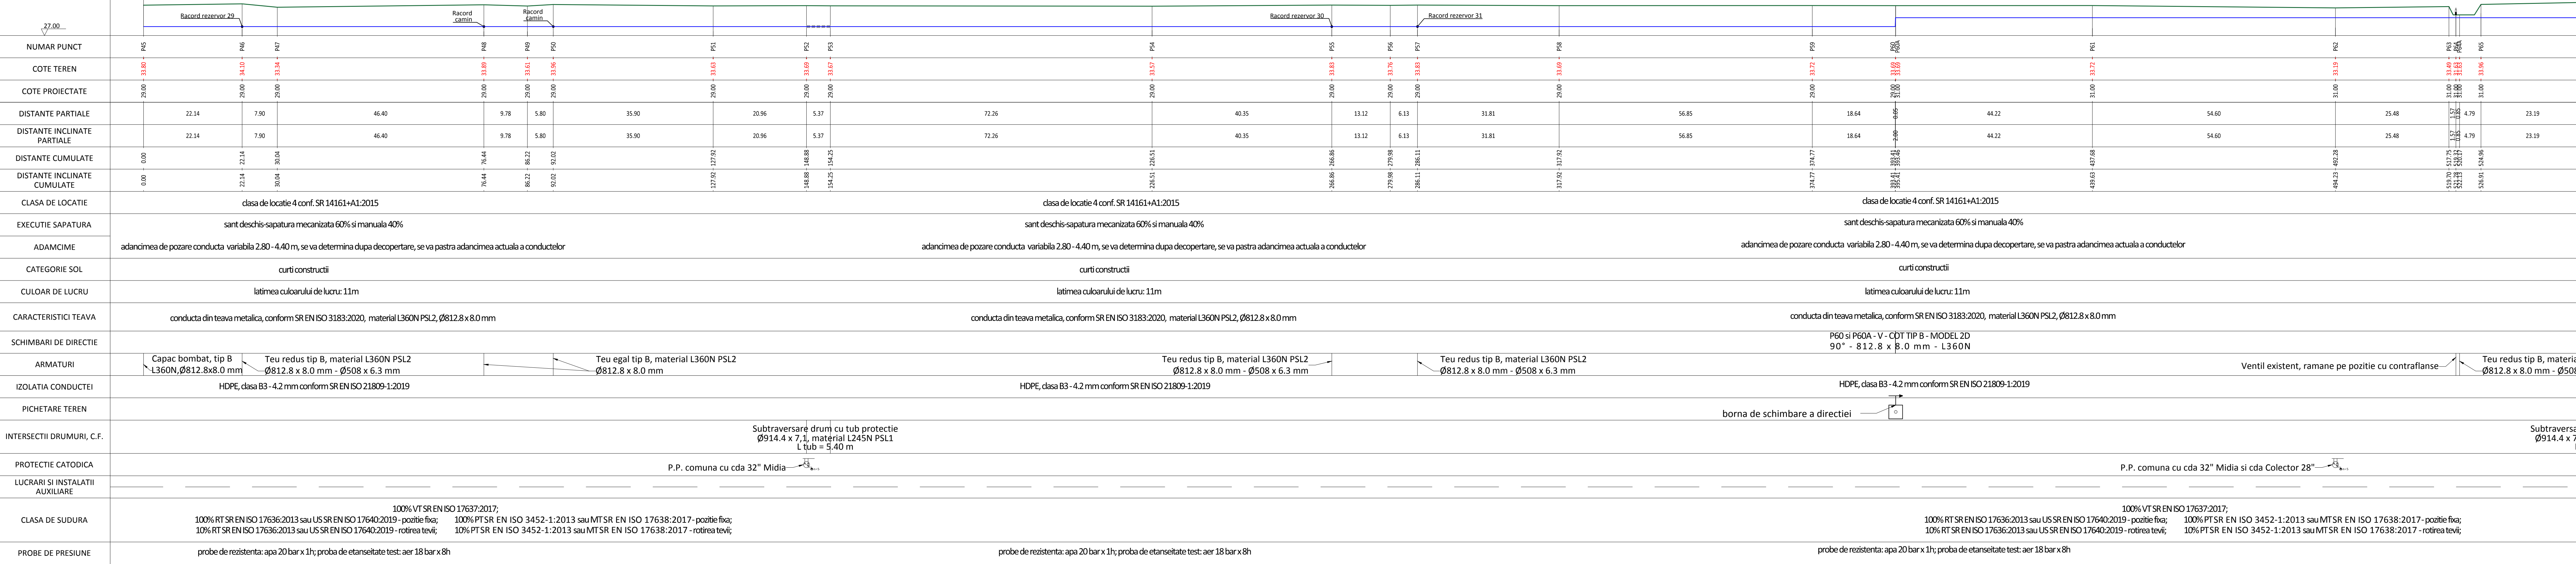

1	02.2022	Modificari conform observatiilor Compet	Documentatie spre avizare	Bogdan TAVARU	Liviu ANDREI	Antonio TACHE
0	11.2022	Calet de sarcini nr. 5862 / 15.02.2022	Documentatie spre avizare	Bogdan TAVARU	Liviu ANDREI	Antonio TACHE
REVIZIA	DATA	DESCRIEREA REVIZIEI	REVIZUIT	VERIFICAT	APROBAT	
MATERIAL		MASA NETA	SCARA PLAN	DATA	Nr. Proiect	
-		-	1:500	11.2022	CDN-006 2022	
Masurat	Bogdan TAVARU	INLOCUIRE COLECTOARE SI ROBINETI PUNCT DE LUCRU COMPET S.A. - DEPOZIT DIL TERMINAL CONSTANTA				Faze proiect
Desenat	Bogdan TAVARU					P.T.
Verificat	Liviu ANDREI					
Aprobat	Antonio TACHE					
PLAN MONTAJ - COLECTOR BORZESTI 32 inch						
CON-006-2022-06					PLANSĂ	FORMAT
					1/3	420x1189