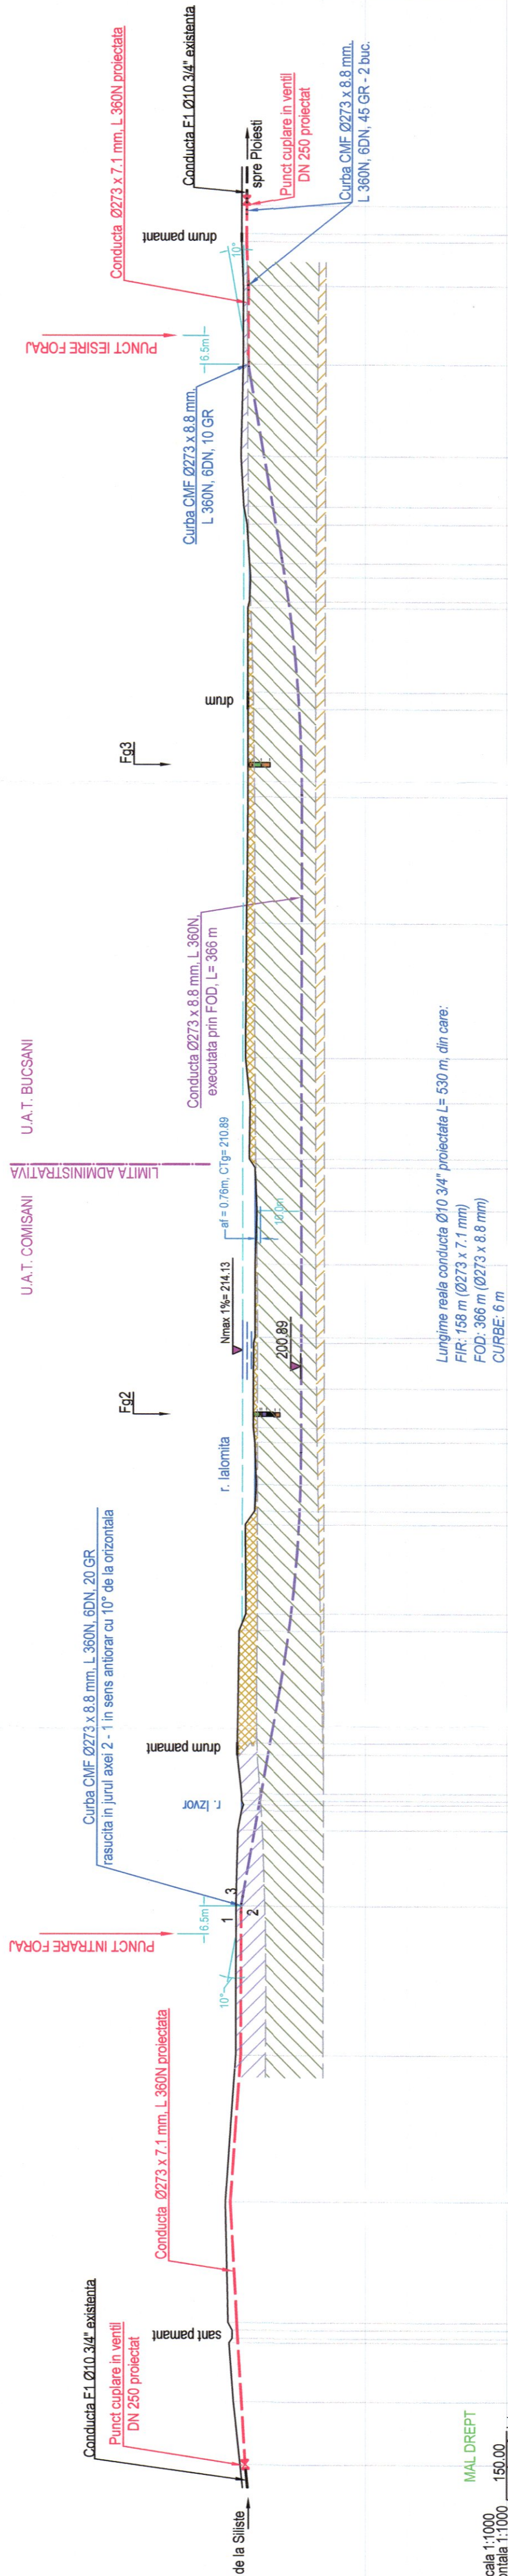
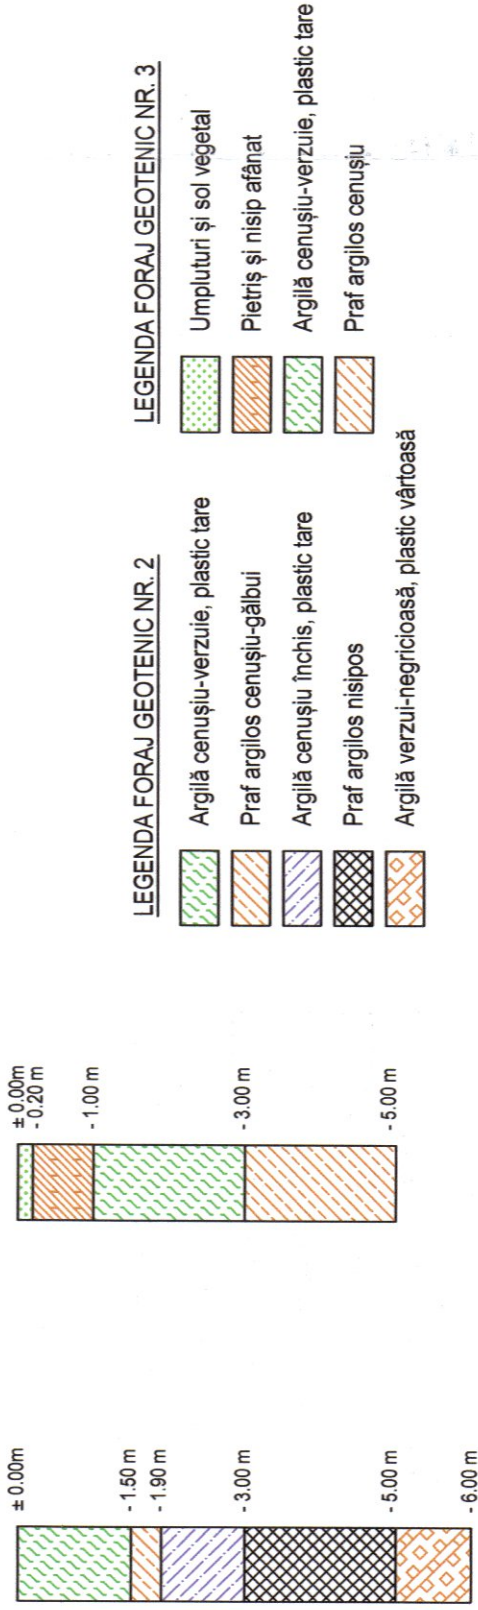


PROFIL LONGITUDINAL traseu conducta titei F1 Ø10 3/4" proiectata, loc. Comisani / Bucsan, jud. Dambovit

scara 1:1000

[illegible]

Coordonate STEREO 70 FOD pentru F1 Ø10 3/4"		
Descriere	X	Y
Intrare foraj:	375283.038	548176.706
iesire foraj:	375646.195	548196.743

[illegible]